



FULLY SPRINKLERED


- KEY NOTES
- 2.24 Existing ADA actuator post to be relocated.
 - 2.25 Existing table and chairs to be relocated.
 - 2.26 Existing bench to be relocated.
 - 2.27 Existing smoking shelter to be relocated.
 - 3.05 Smoking shelter concrete slab. See Civil Drawings.
 - 3.06 Concrete walk. See Civil Drawings.
 - 5.02 Steel bent plate.
 - 5.05 Bolt smoking shelter to concrete slab.
 - 8.05 New location for existing ADA door actuator post.
 - 10.05 New location for existing smoking shelter.
 - 10.06 Smoking shelter frame.
 - 10.07 New location for existing smoking shelter. All accessories and components including, but not limited to, seating, door opener, AC units, unit heater, lighting, etc. to be relocated. See PME and Civil Drawings for additional information. Unit can be broken down and moved in pieces or as a unit at contractor's option.
 - 12.05 New location for existing table and chairs.
 - 12.06 New location for existing bench.

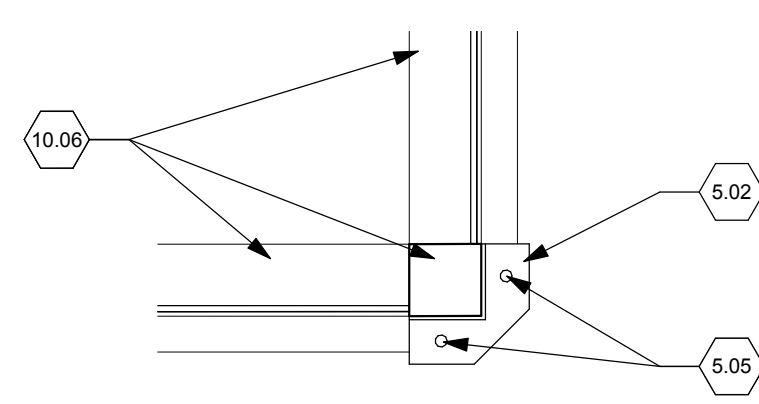

9 PLAN DETAIL
Scale: 1 1/2" = 1'-0"

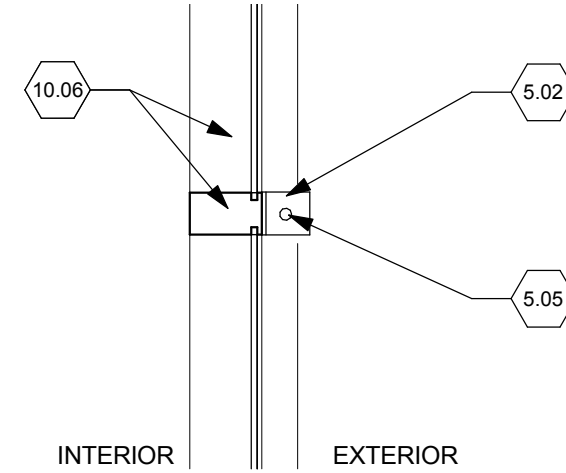

8 PLAN DETAIL
Scale: 1 1/2" = 1'-0"

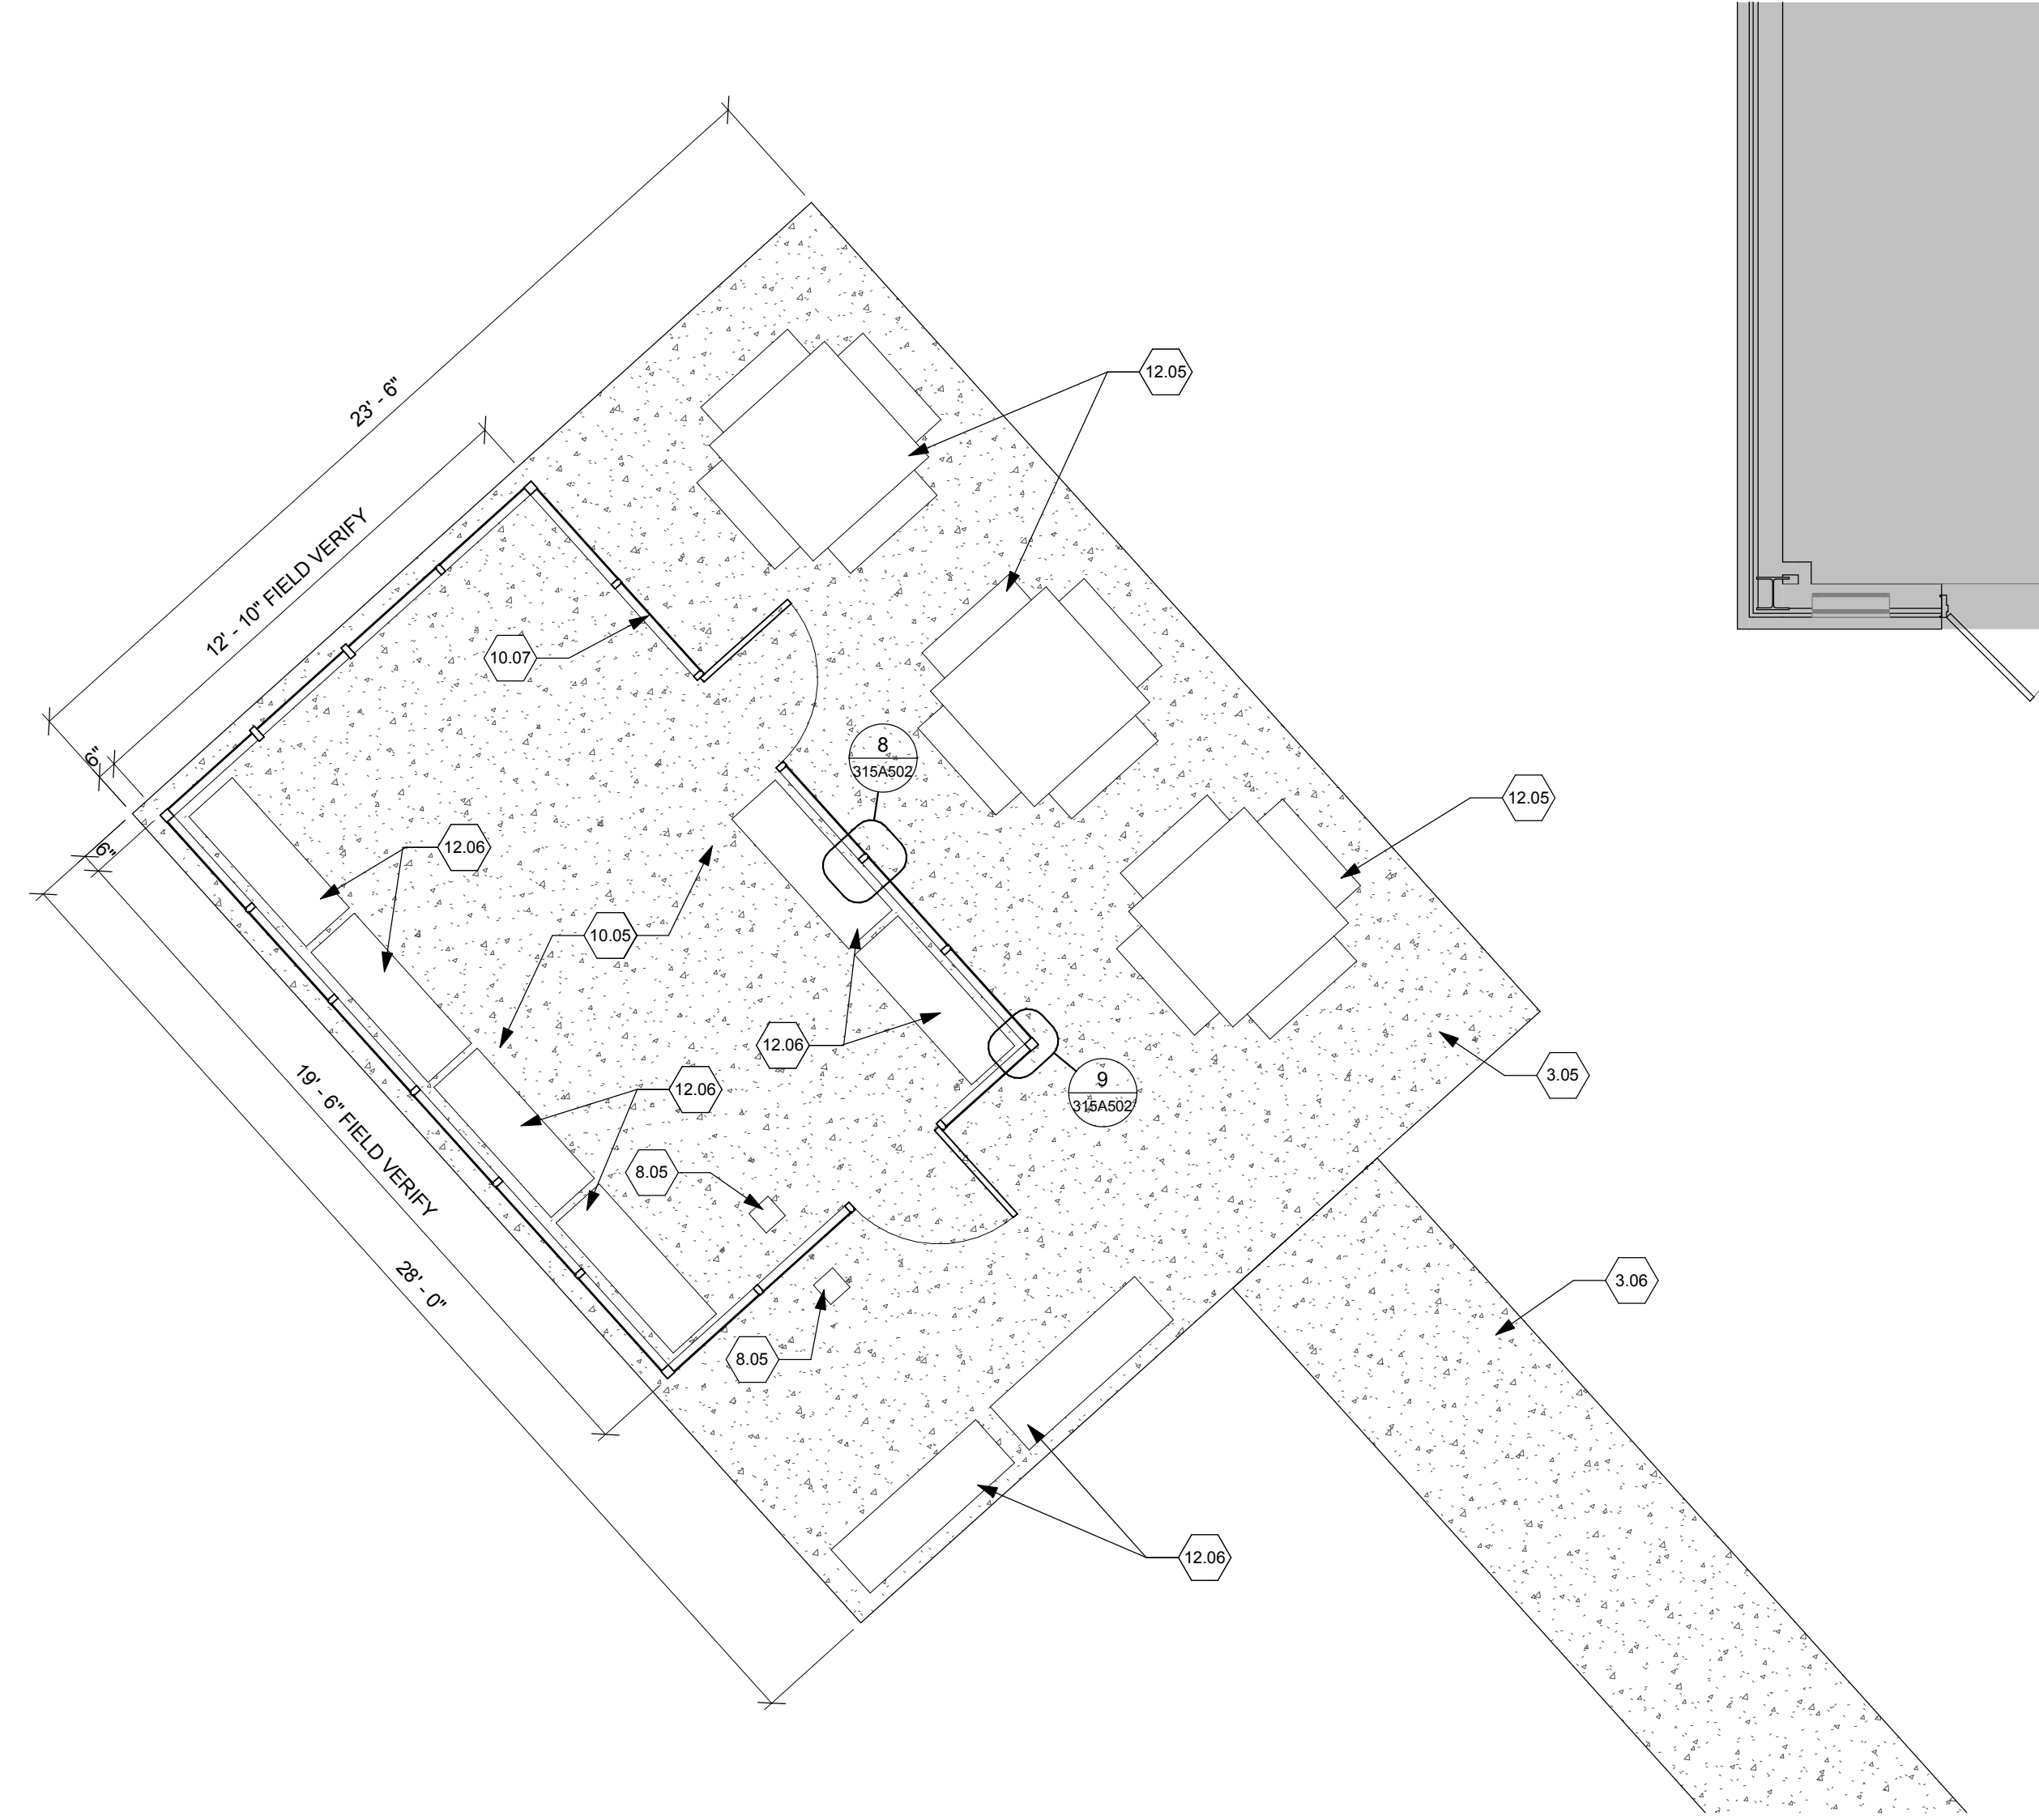

1 SMOKING SHELTER ENLARGED PLAN
Scale: 1/4" = 1'-0"



7 EXISTING CONDITIONS
Scale: 12" = 1'-0"



6 EXISTING CONDITIONS
Scale: 12" = 1'-0"



5 EXISTING CONDITIONS
Scale: 12" = 1'-0"



4 EXISTING CONDITIONS
Scale: 12" = 1'-0"



3 EXISTING CONDITIONS
Scale: 12" = 1'-0"



2 EXISTING CONDITIONS
Scale: 12" = 1'-0"

Revisions		Date
1	95% Owner Review	08.14.2015
2	100% Construction Documents	11.04.2015
3	Bid Set Drawings	05.16.2016

CONSULTANTS:



ARCHITECT/ENGINEERS:
JOHN POE ARCHITECTS
3131 NEWMARK DRIVE, SUITE 200
MIAMISBURG, OHIO 45342
937.461.3290 PHONE
jpa@johnpoe.com

Drawing Title
SMOKING SHELTER PLANS AND DETAILS
Approved: Project Director

Project Title
RELOCATE PROSTHETICS AND PODIATRY CLINICS
Location
Dayton, Ohio
Date
05.16.2016
Checked
TH
Drawn
EK

Project No.
VA Project No. 552-15-502
JPA Project No. 14006.00
Building Number
315
Drawing Number
315A502
Dwg. of XX

